
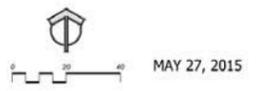


PARKING SPACES, EXISTING: 24-26  
 PARKING SPACES, PROPOSED: 14  
 DEDICATED LOADING ZONES, EXISTING: 1  
 DEDICATED LOADING ZONES, PROPOSED: 2

U.S. 41 / TAMiami TRAIL

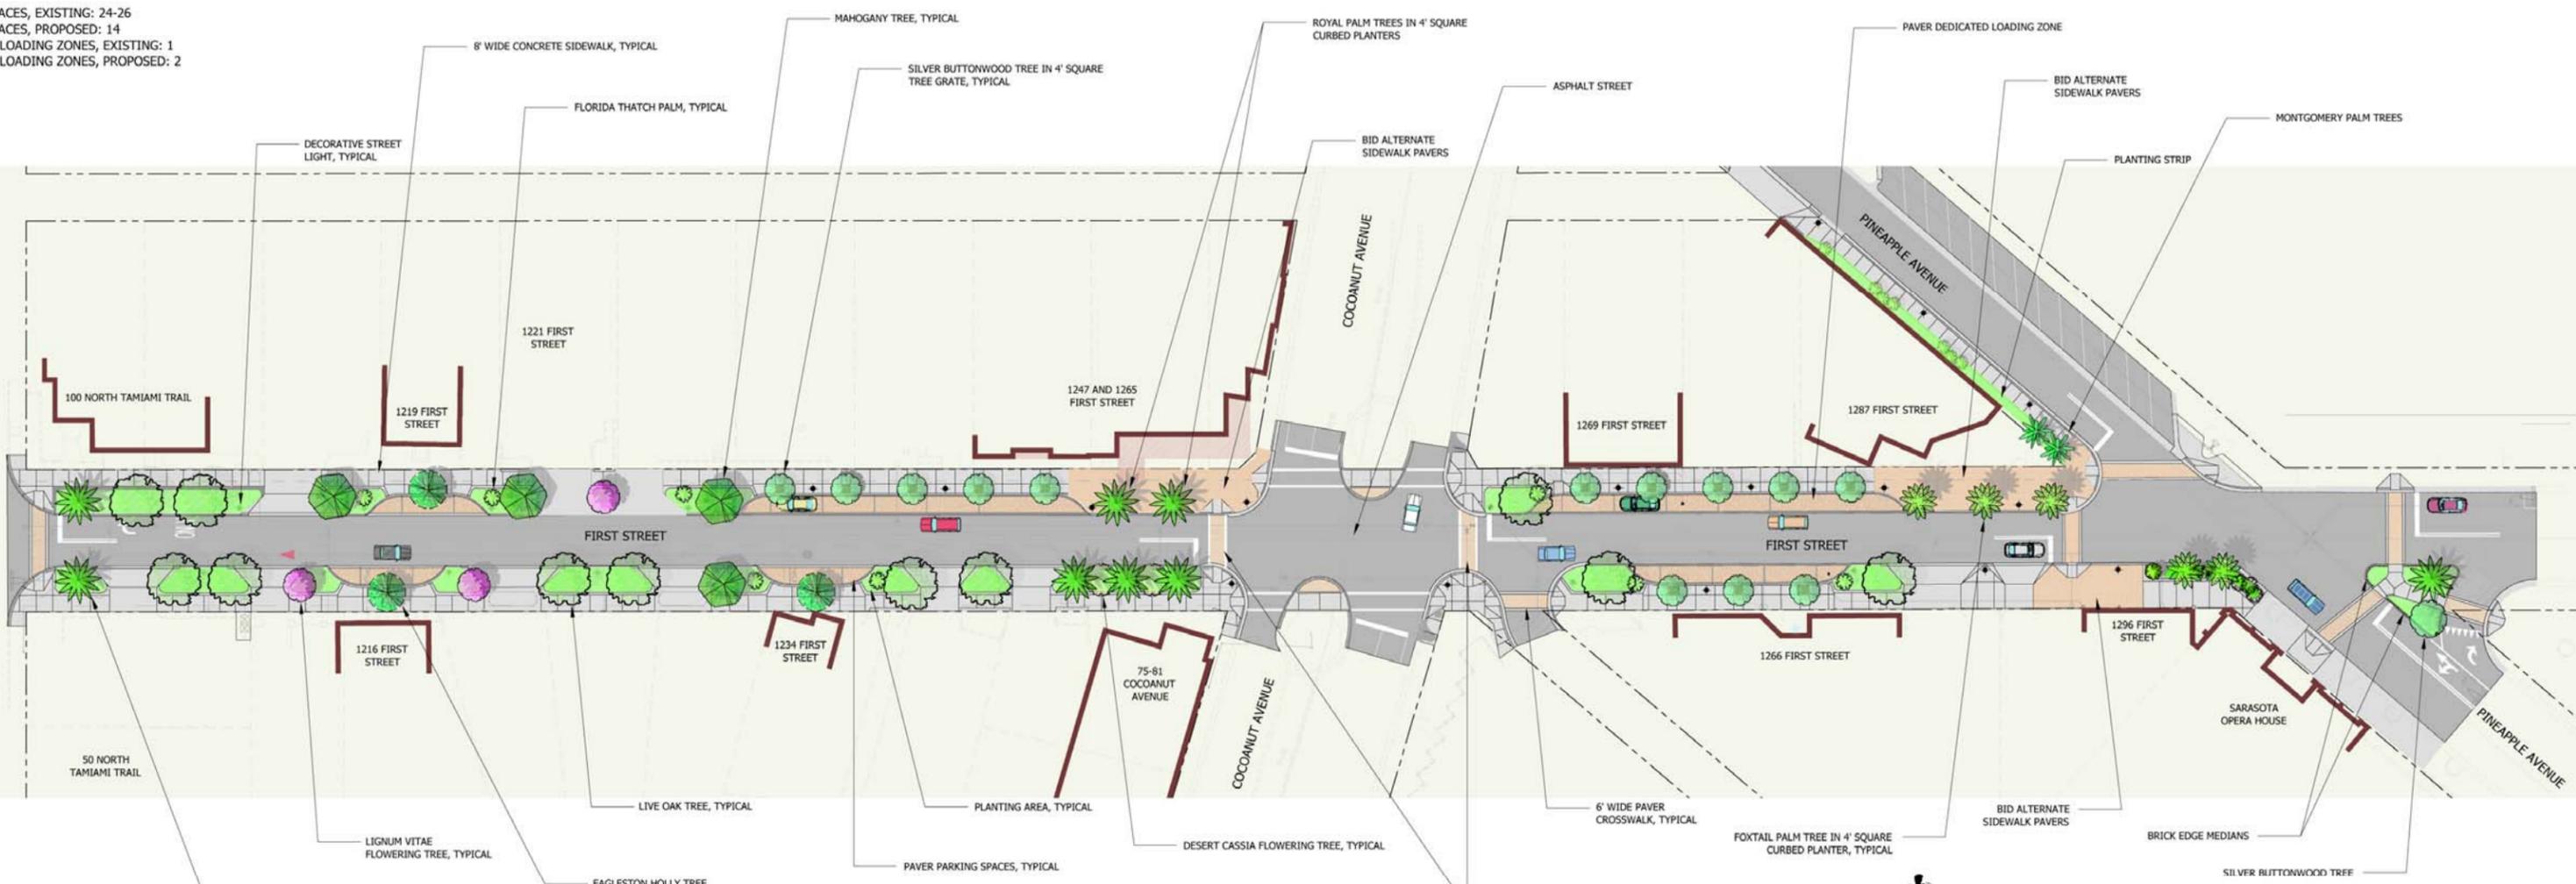

**FIRST STREET CONCEPTUAL PLAN**  
 FINAL CONCEPT

**JAG** Jensen and Group  
 Engineering Consultants

**dwja** LANDSCAPE ARCHITECTS  
**DAVID W. JOHNSTON ASSOCIATES**  
 501 N. CHALKIN AVENUE SUITE 200 SARASOTA, FL 34236 941-555-9388